


Extension First Floor (E1)

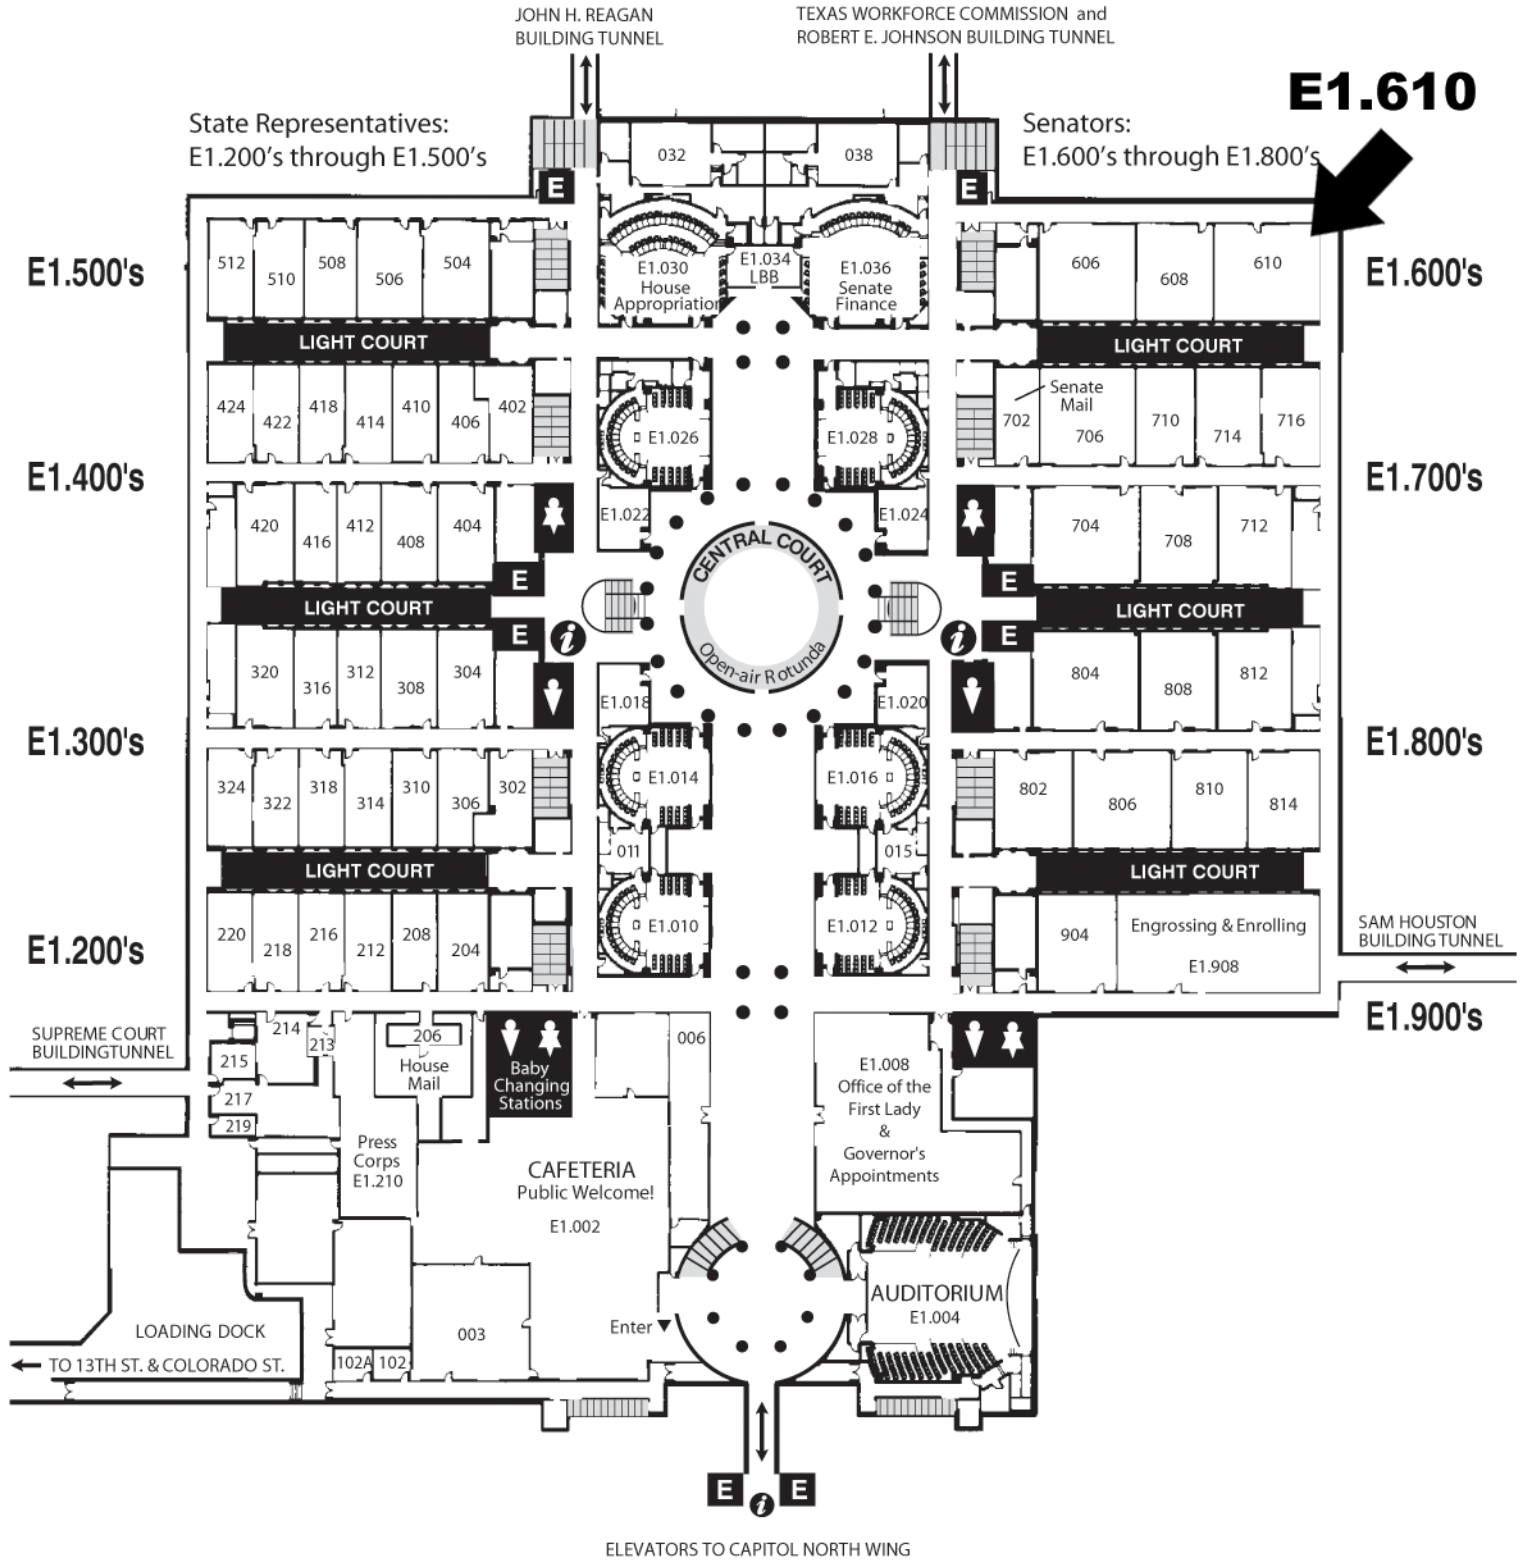

E1.610



Capitol Extension Guide Floor E1